




**PennTerra ENGINEERING INC.**  
 3075 ENTERPRISE DRIVE  
 SUITE 100  
 STATE COLLEGE, PA 16801  
 PH: 814-231-8285  
 www.PENNTERRA.com

**COPYRIGHT 2026 BY THE ENGINEER**  
 THE INFORMATION CONTAINED HEREON MAY NOT BE USED OR COPIED IN ANY MANNER WITHOUT THE WRITTEN PERMISSION OF THE ENGINEER EXCEPT AS OTHERWISE PROVIDED BY APPROPRIATE LAWS OR STATUTES.  
 © PENNTERRA ENGINEERING 2026  
 ALL RIGHTS RESERVED

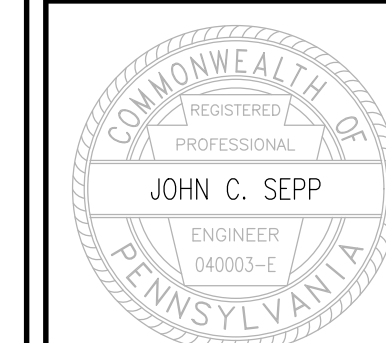

Designer(s) JCH  
 Environmental \_\_\_\_\_  
 Proj. Manager \_\_\_\_\_  
 Surveyor \_\_\_\_\_  
 Perimeter Ck. \_\_\_\_\_  
 Book \_\_\_\_\_ Pg. \_\_\_\_\_  
 File 25157-PRC-04-LAYOUT  
 Layout 5.0


Date	Description
06/12/2026	SITE LAYOUT REVISIONS

**AUTOPORT DISTRICT**  
 BOROUGH OF STATE COLLEGE  
 CENTRE COUNTY  
 PENNSYLVANIA

**PRELIMINARY LAND DEVELOPMENT PLAN**

**PHASING PLAN**

PROJECT NO.  
**25157**  
 DATE  
**FEBRUARY 13, 2026**  
 SCALE SHEET NO.  
**1" = 60' 5.0**

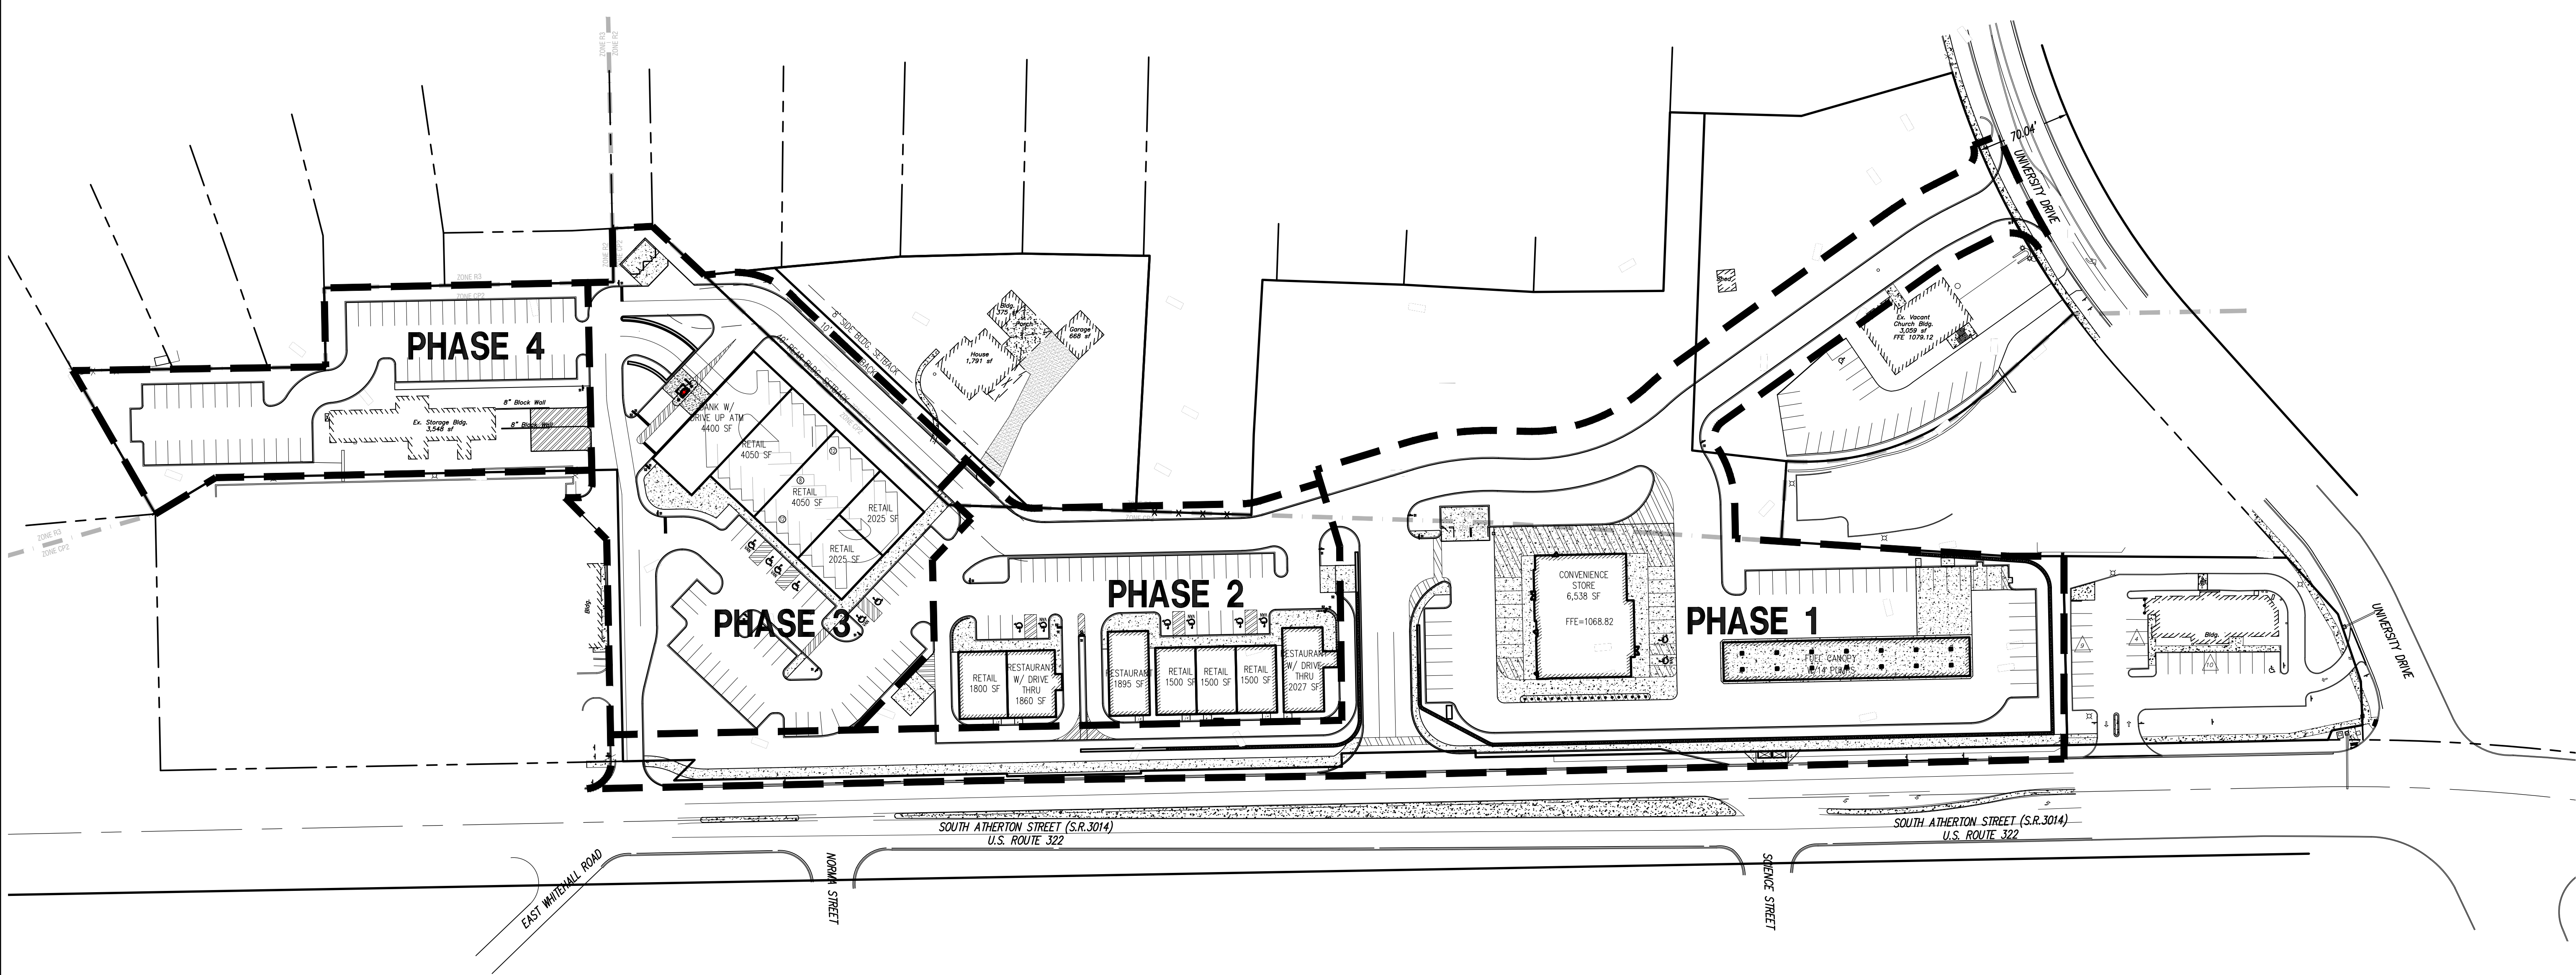

P:\ddp\proj\2025\25157\Design\pld\file\prelim\plana\25157-PRC-04-LAYOUT.dwg, 01/20/2026 10:43:38 AM, 1:1